



SHALLOW STREAM FORD OR GULLY CROSSING LOG STRUCTURE

NOT TO SCALE

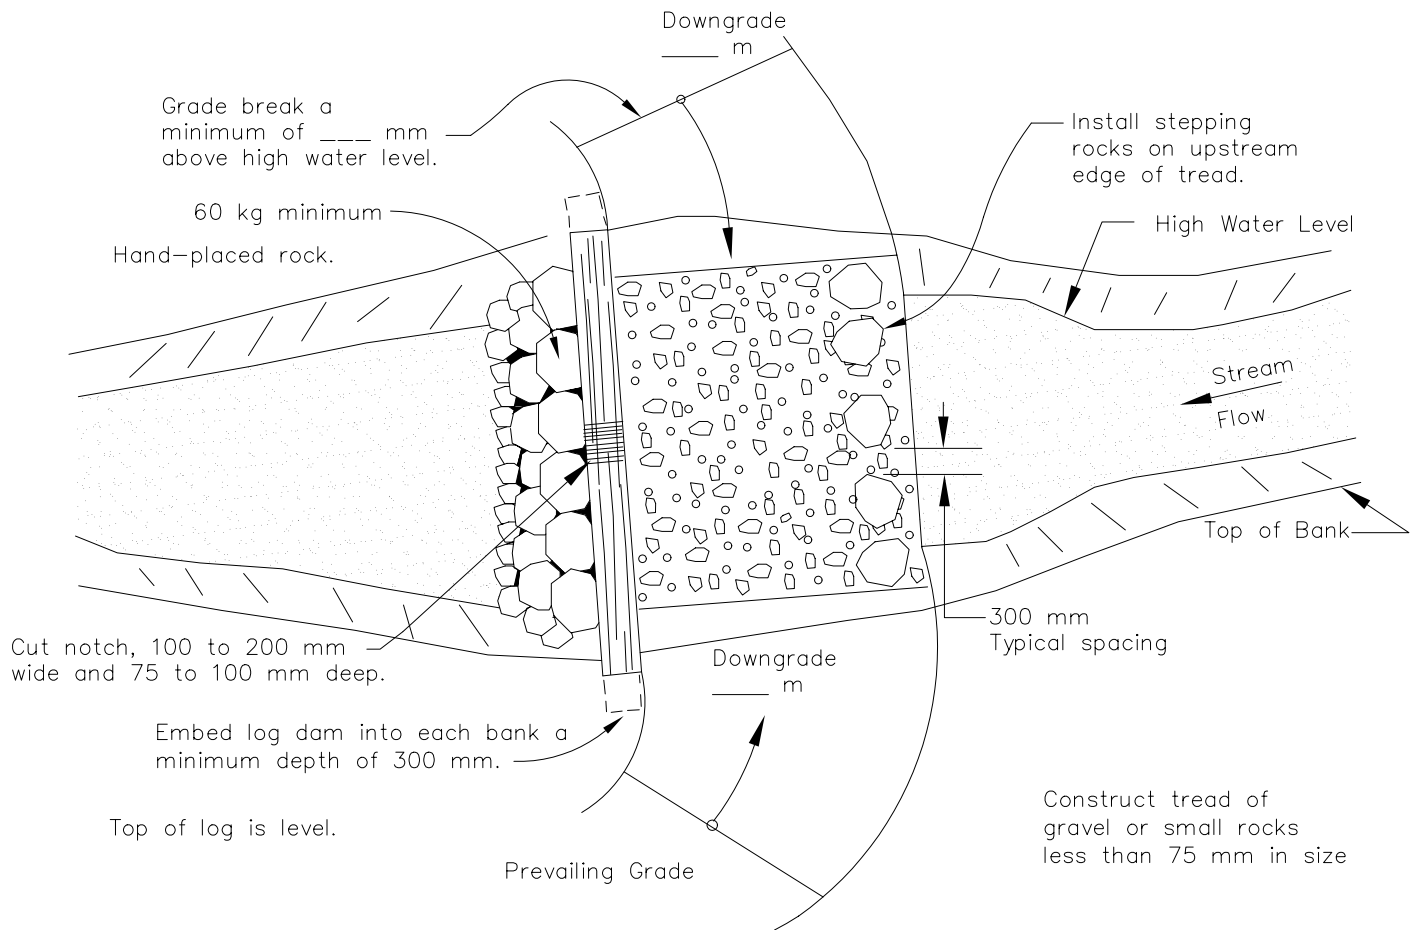

PLAN VIEW

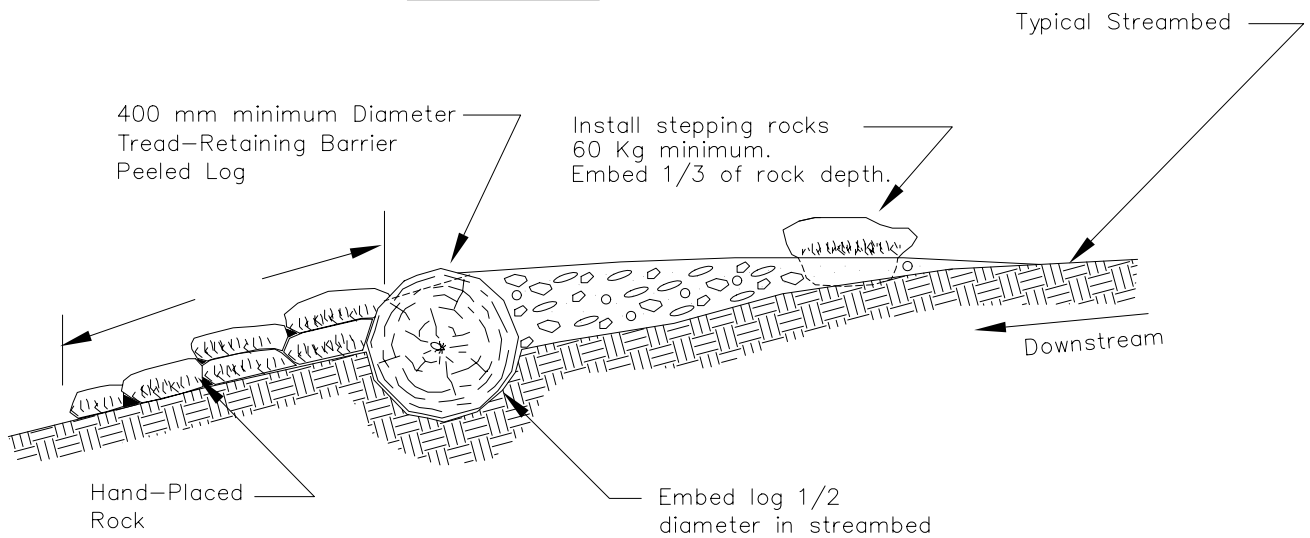

CROSS SECTION