



ROLLING DIP

NOT TO SCALE

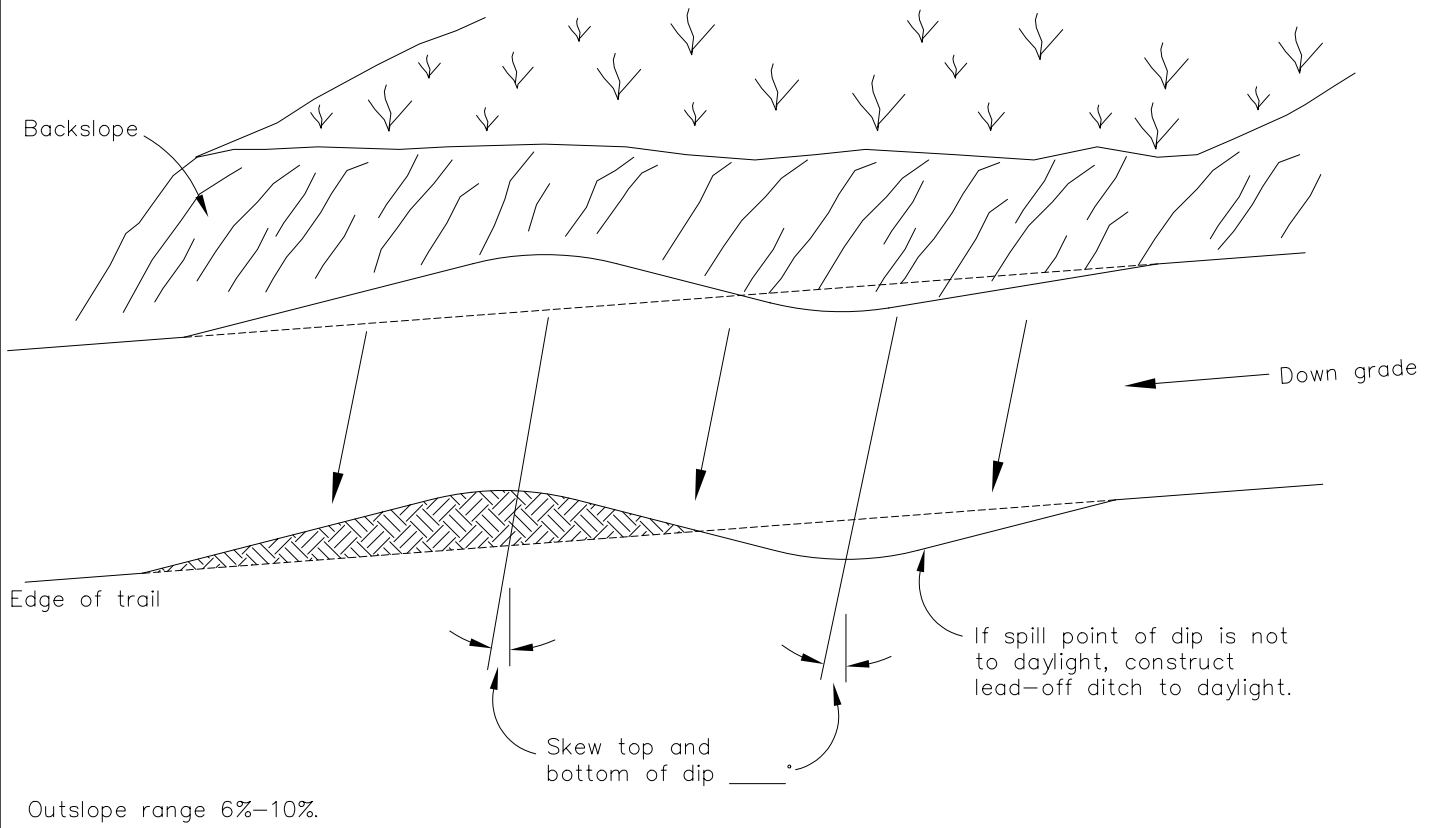

PLAN VIEW

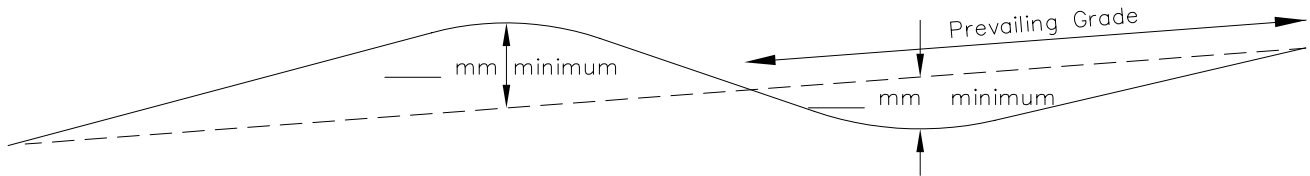

PROFILE