



TURNPIKE -TYPE I




NOT TO SCALE

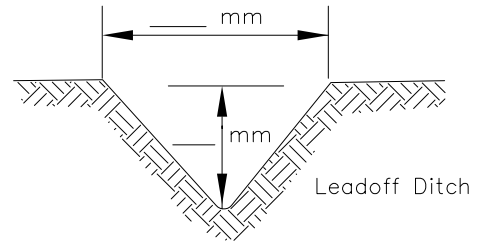

SECTION A-A

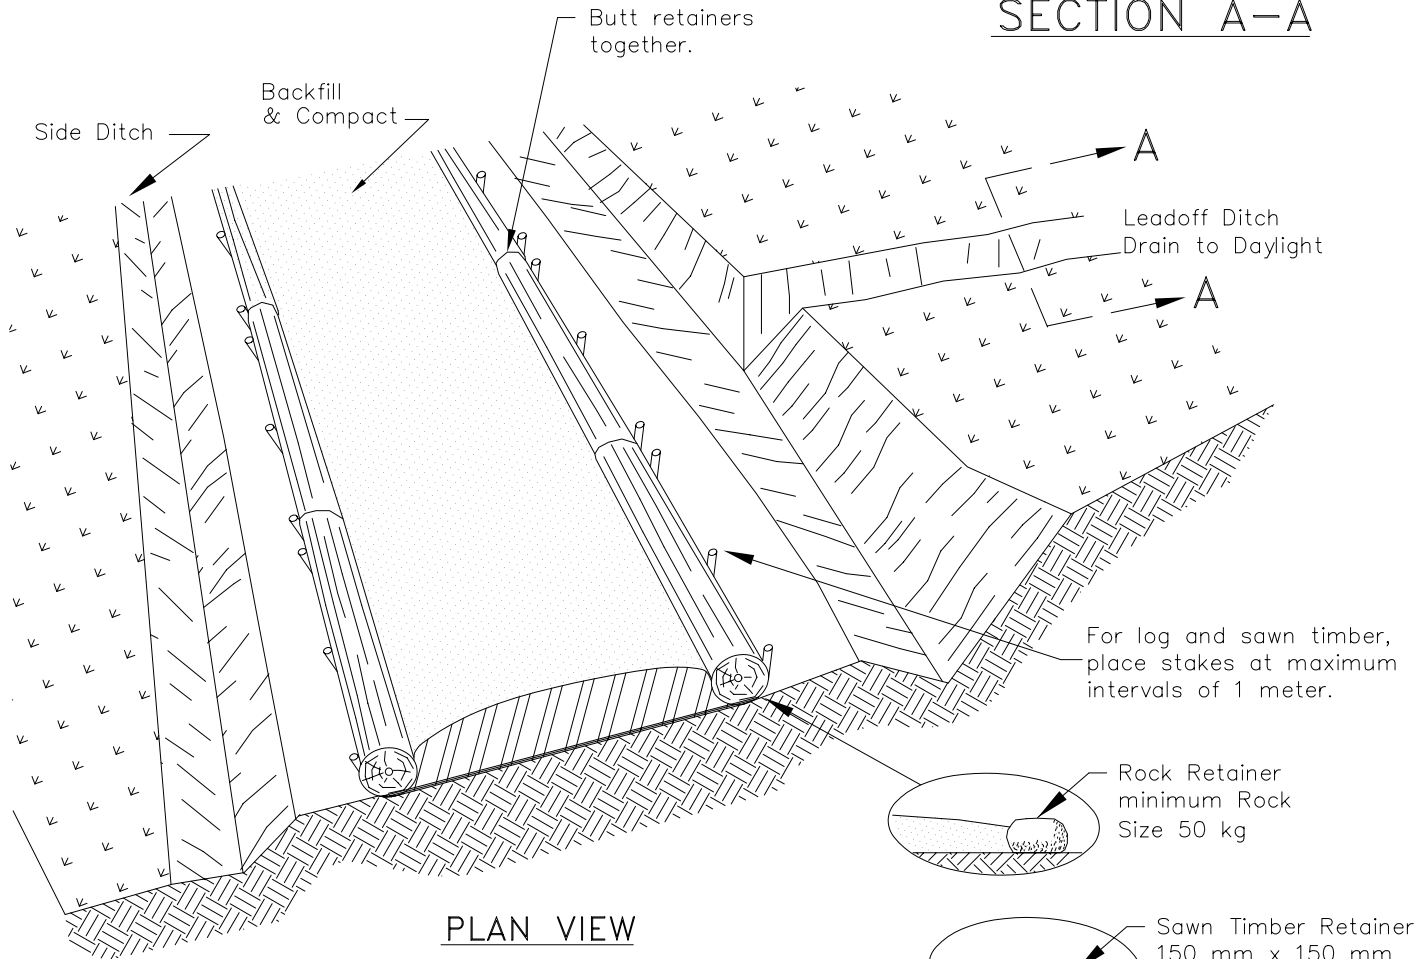

PLAN VIEW

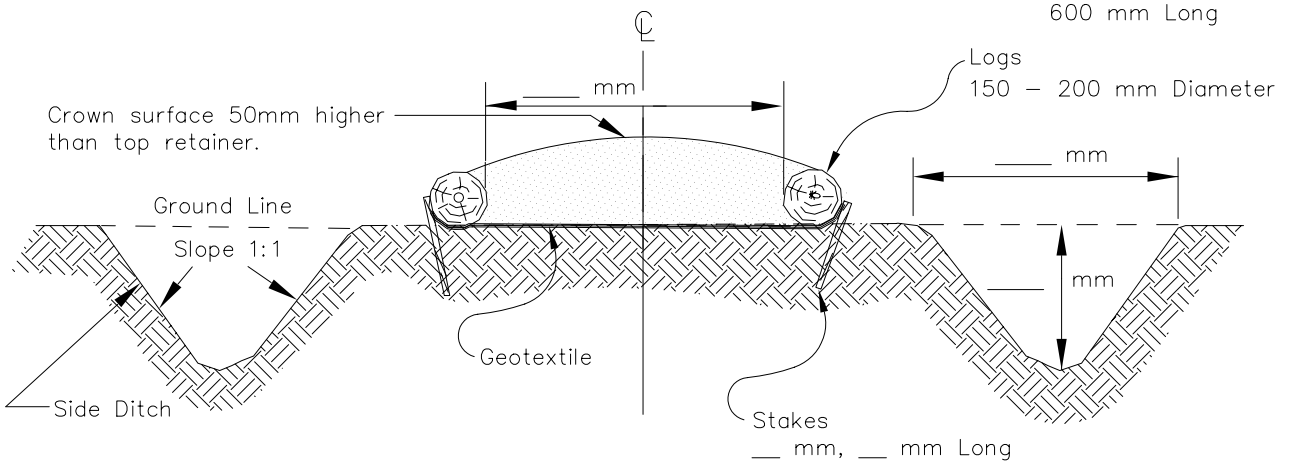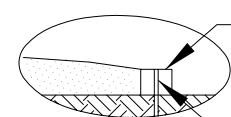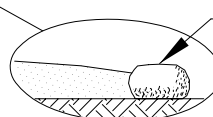

CROSS SECTION