



TURNPIKE -TYPE II

NOT TO SCALE


Backfill Material	Min. Size	Max. Size	% Max. Size
Rock			

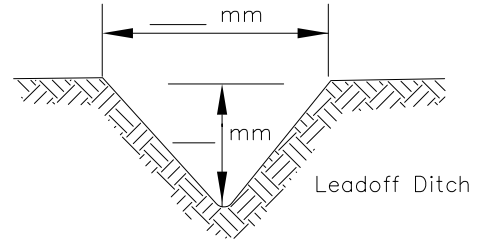

SECTION A-A

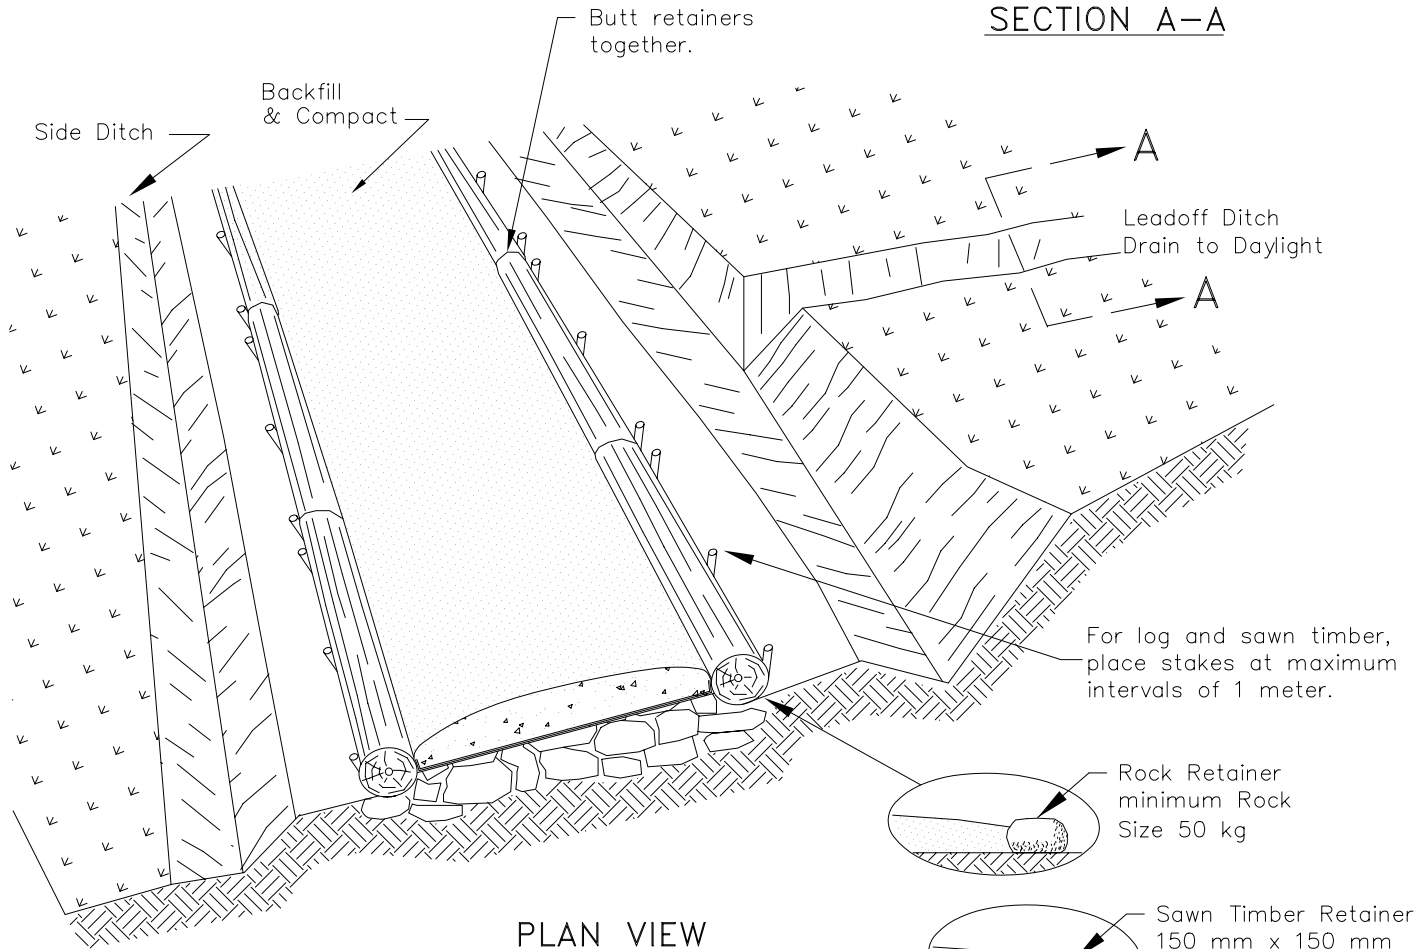

PLAN VIEW

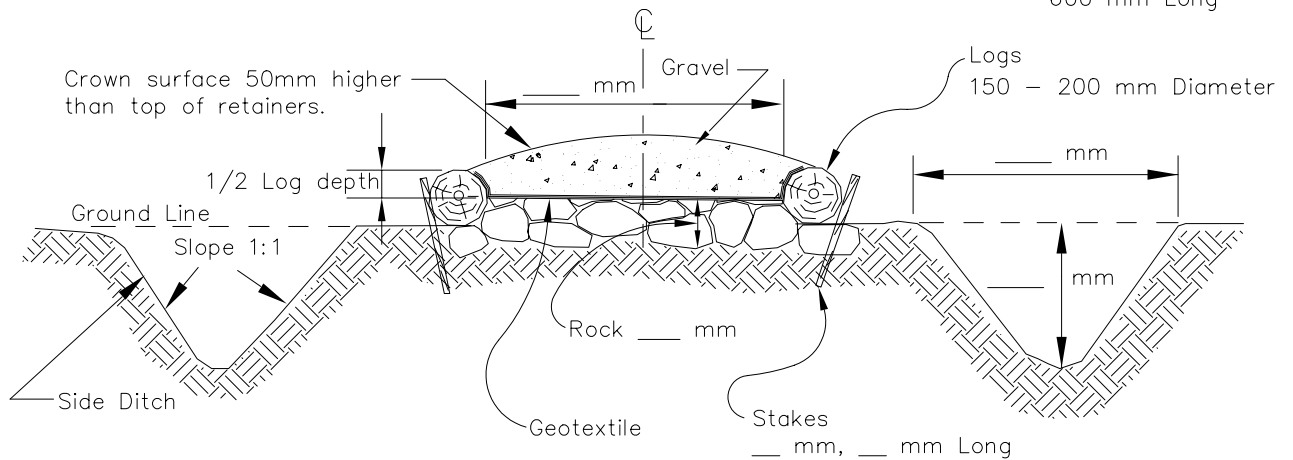

CROSS SECTION