


ILLUSTRATION OF TRAIL STRUCTURE TERMS

NOT TO SCALE

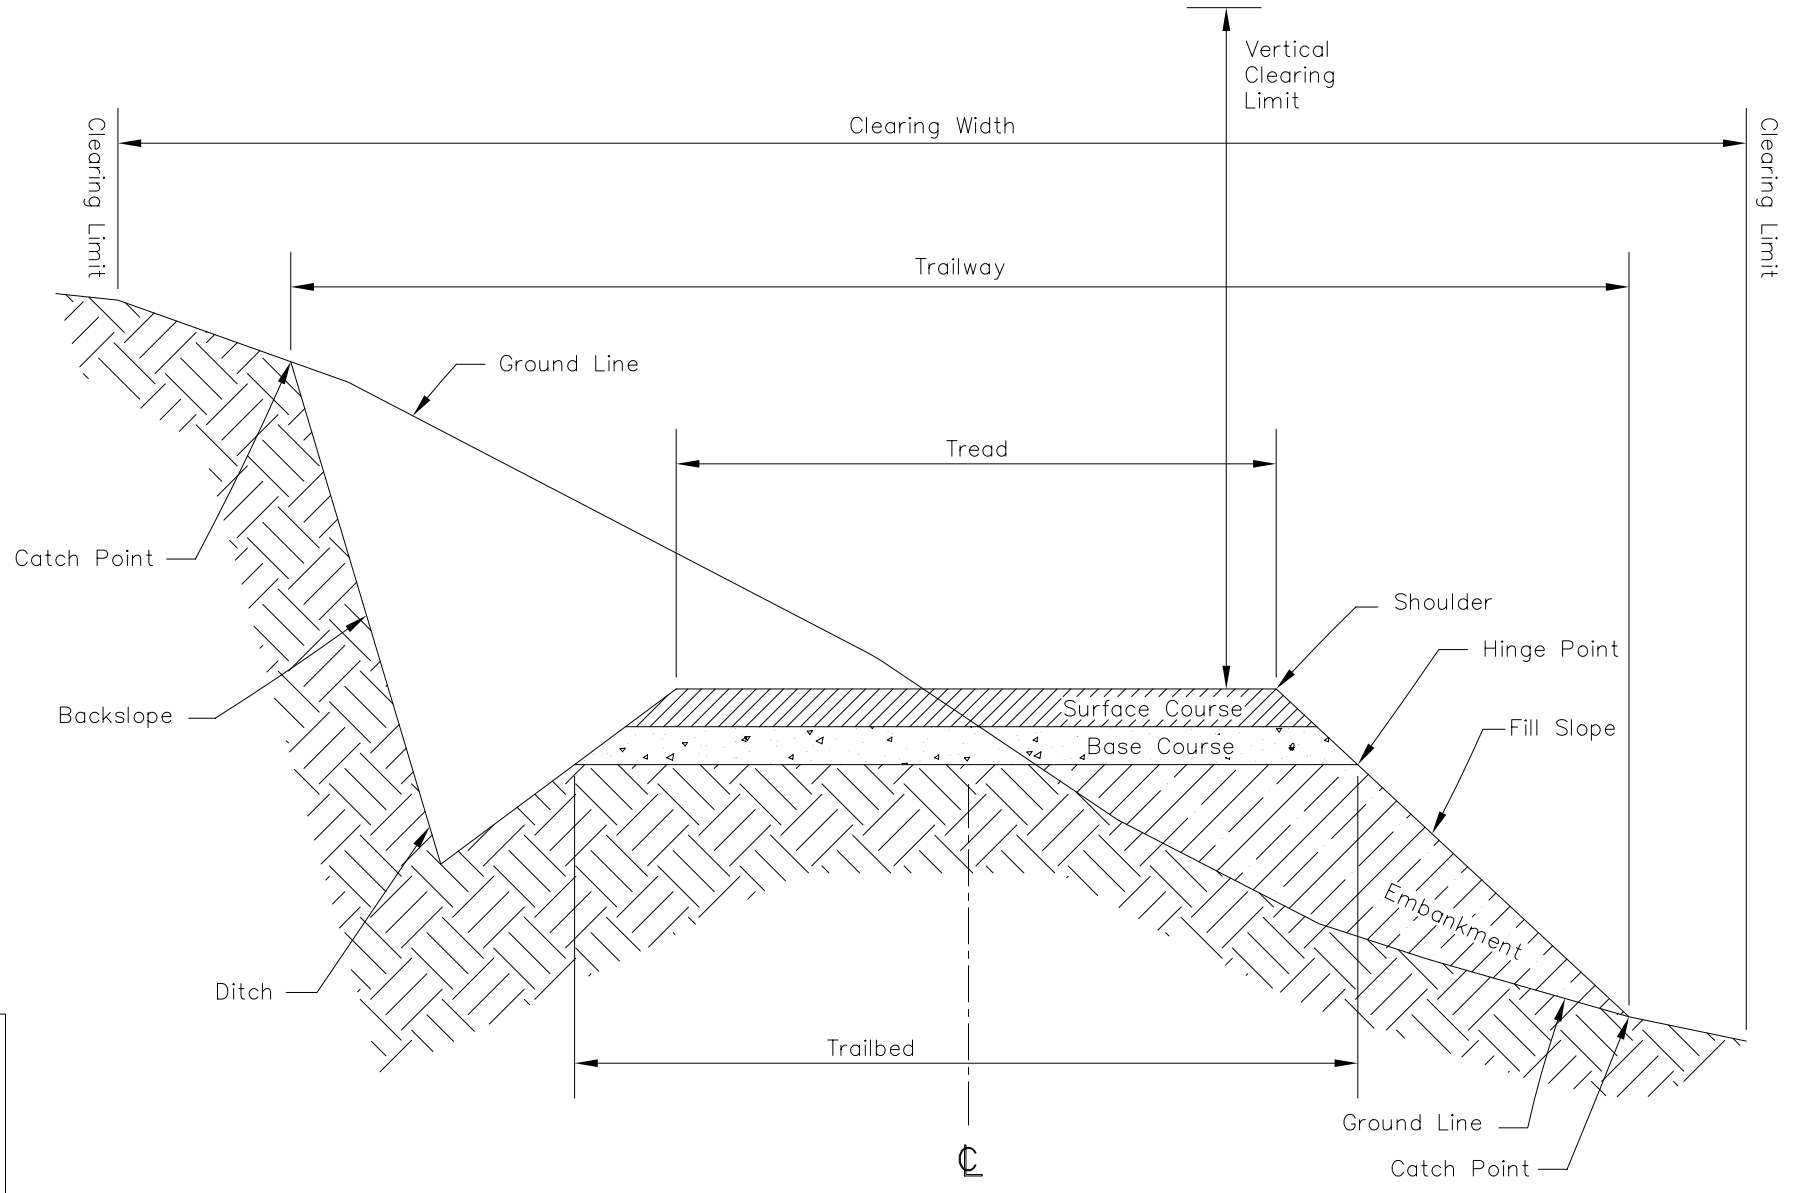

3/97

SECTION