



# CULVERT WITH HEADWALLS

NOT TO SCALE

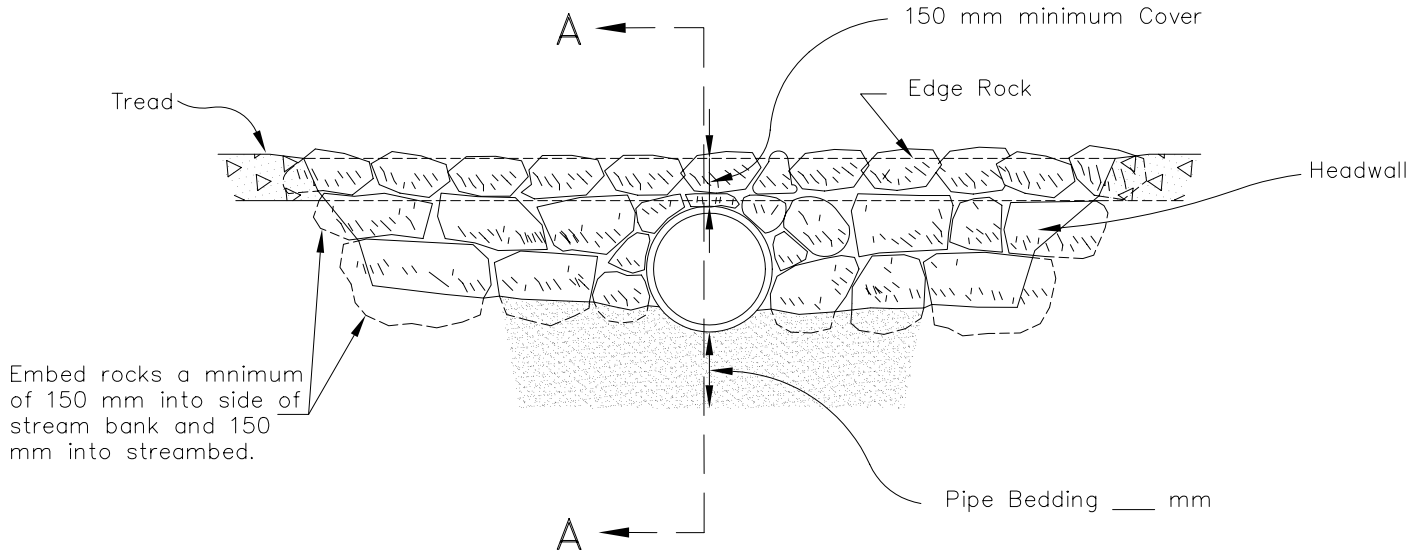

## END VIEW

Headwall rocks:  
20 kg minimum,  
50% larger than  
30 kg

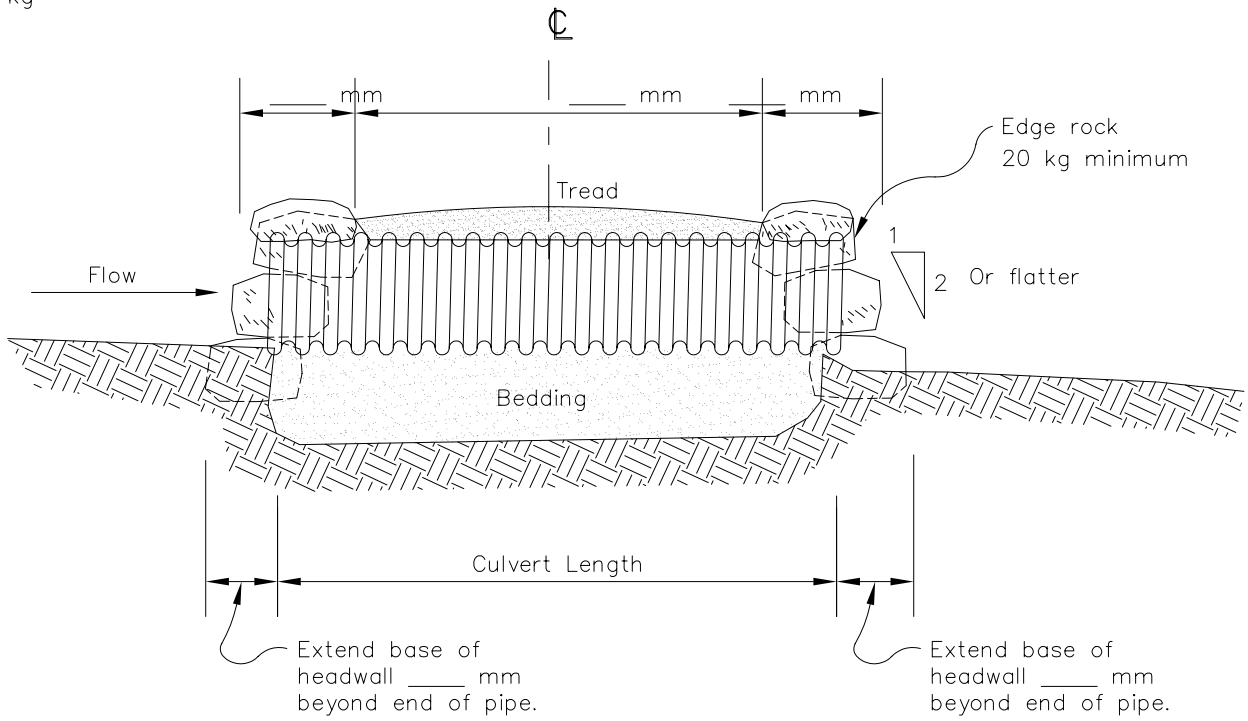

## SECTION A-A