


# SIGN AND POST INSTALLATION

NOT TO SCALE

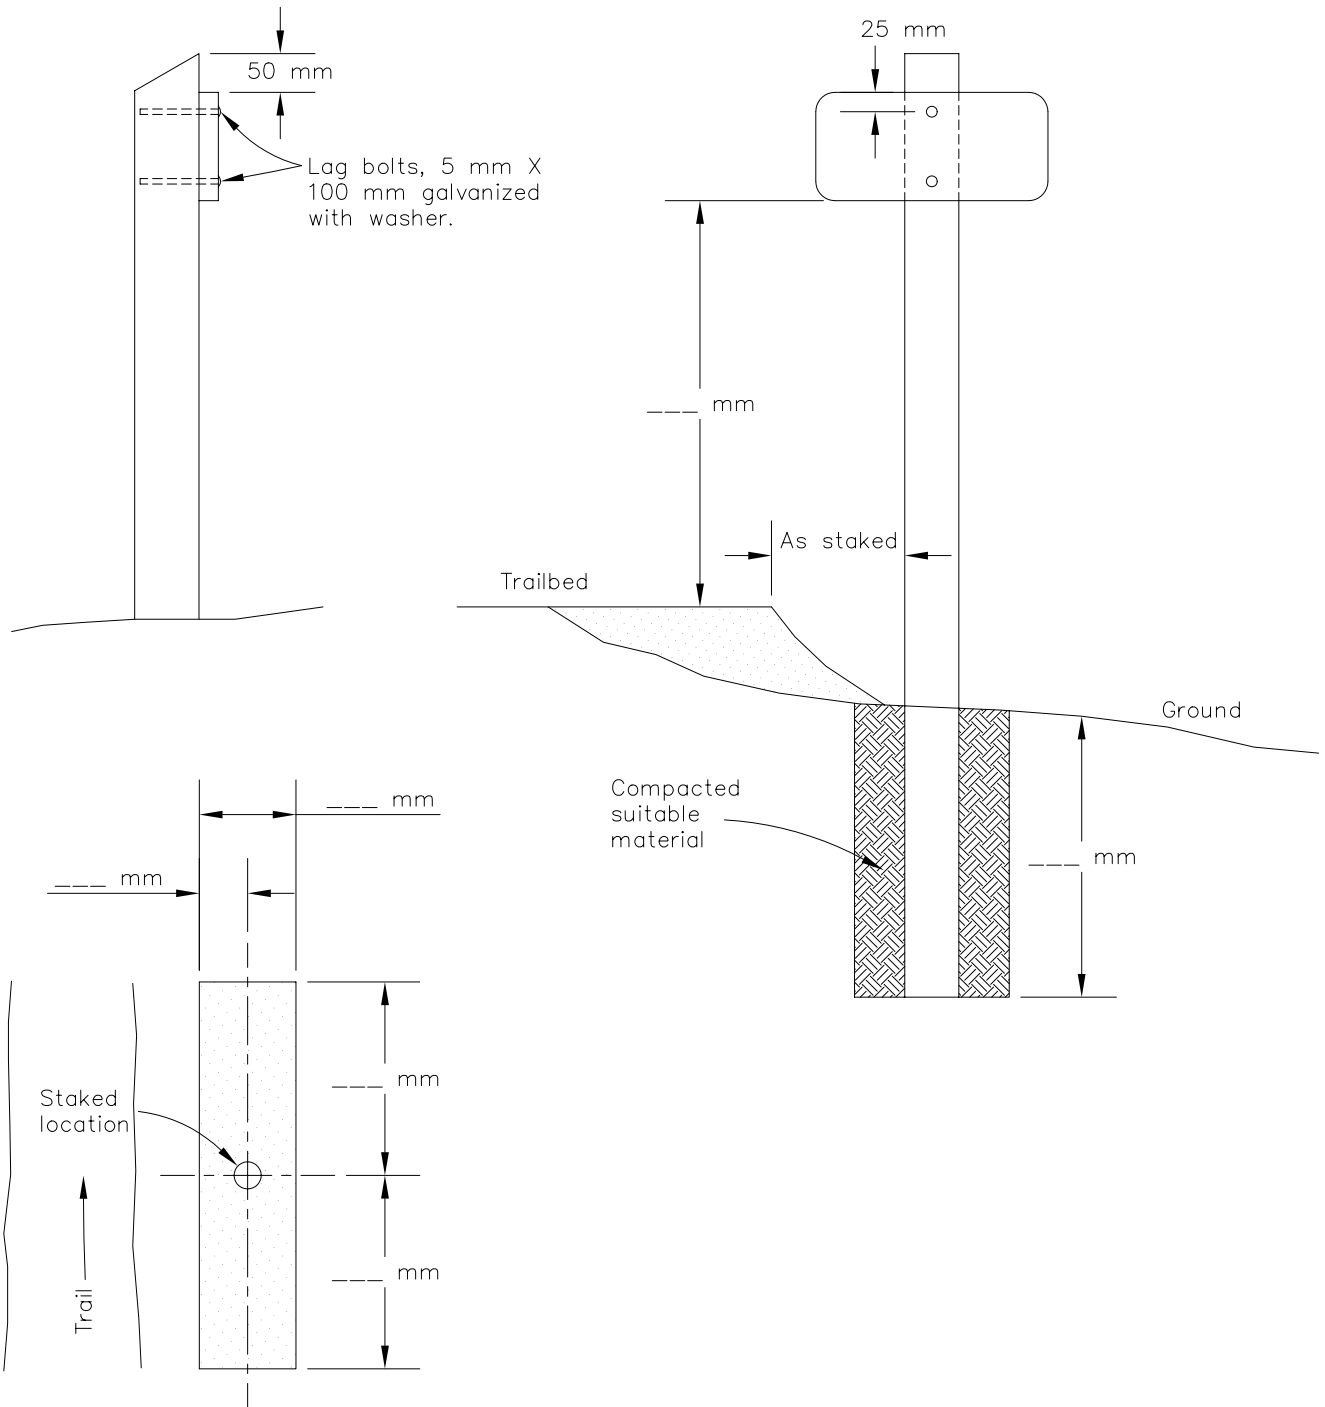

Placement tolerance  
within shaded area for  
avoiding obstacles.

Preservation type \_\_\_\_\_

Minimum net retention \_\_\_\_\_

POSTS			SIGN
LOCATION	MATERIAL	SIZE (mm)	